


I MODEL

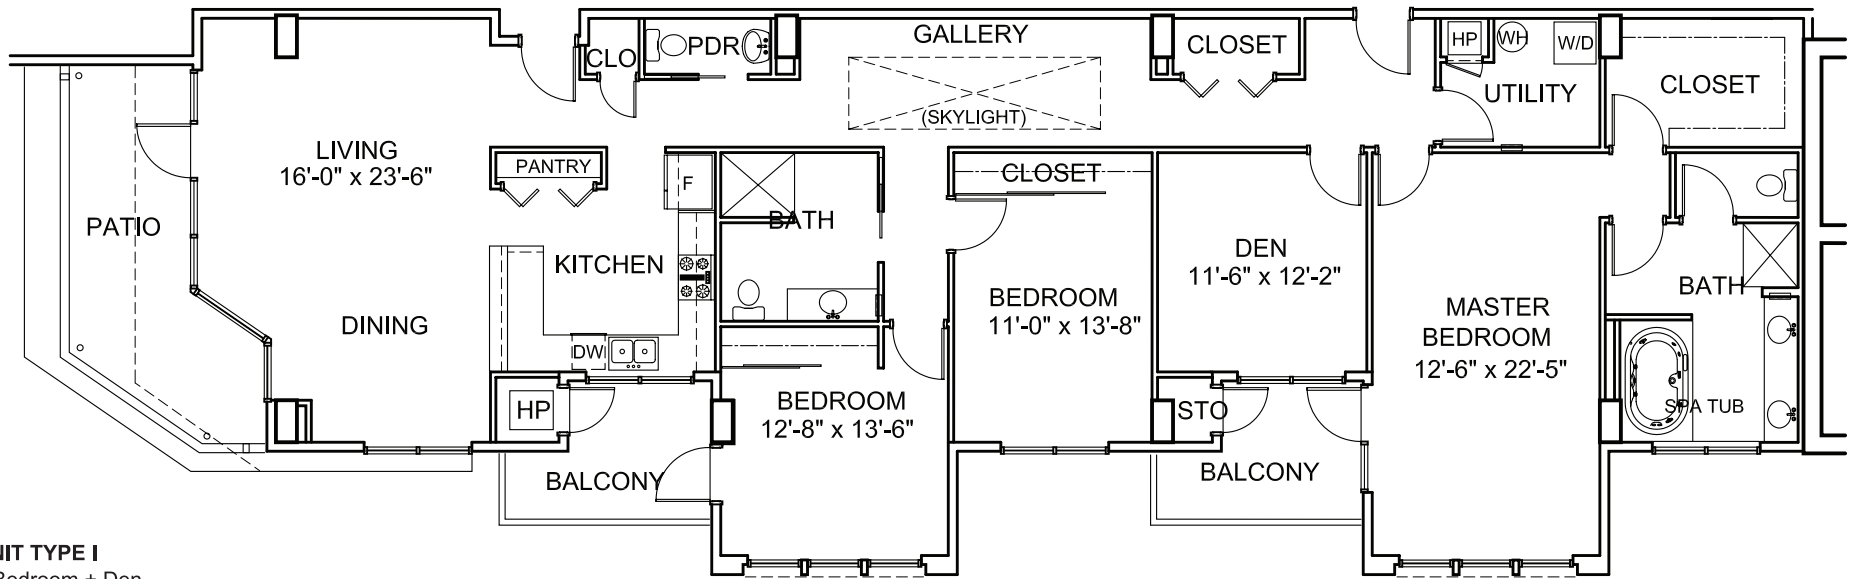



UNIT TYPE I
3 Bedroom + Den
Penthouse

Enclosed Area
2,303 sq. ft.

Balcony / Terrace
331 sq. ft.

Total Area
2,634 sq. ft.

FLOOR PLAN
SCALE: 1/8" = 1'-0"

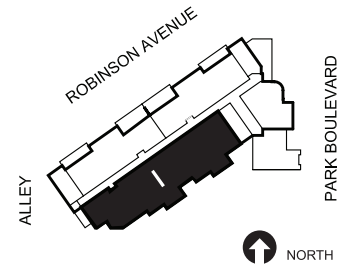 

D · E · C · A