


D MODEL

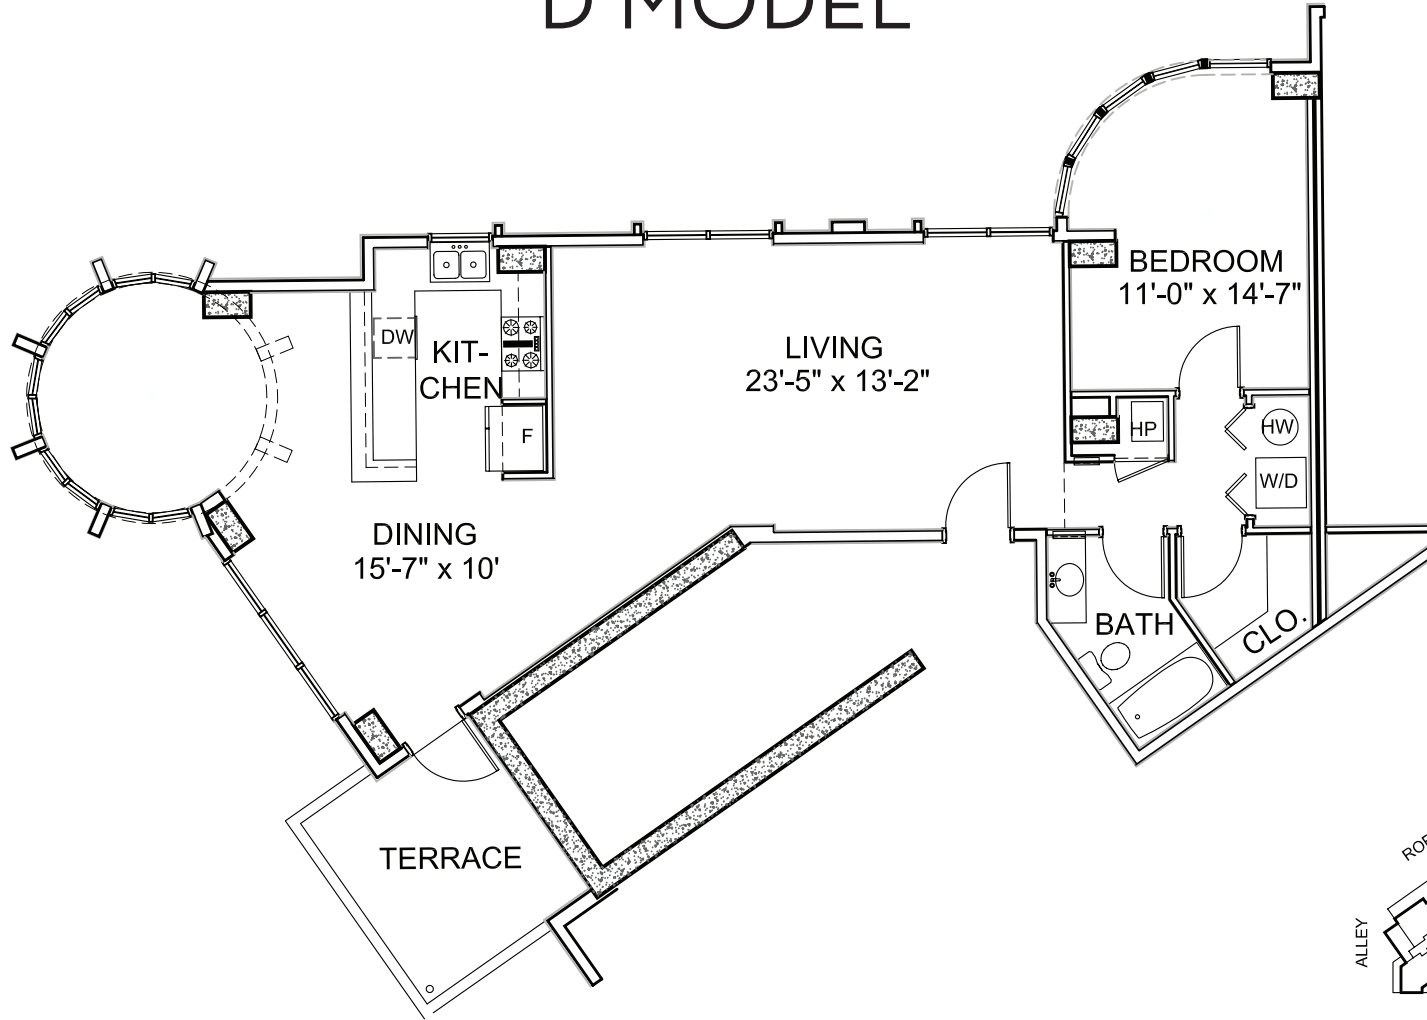



UNIT TYPE D
1 Bedroom
3rd Floor Only

Enclosed Area
1,111 sq. ft.

Balcony / Terrace
111 sq. ft.

Total Area
1,222 sq. ft.

FLOOR PLAN
SCALE: 1/8" = 1'-0"

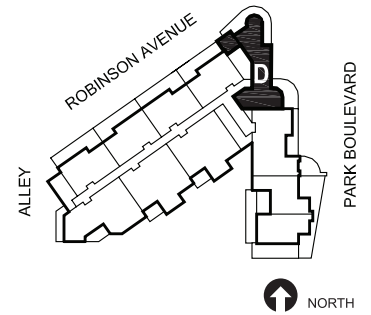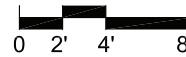

D · E · C · A