


G-2 MODEL

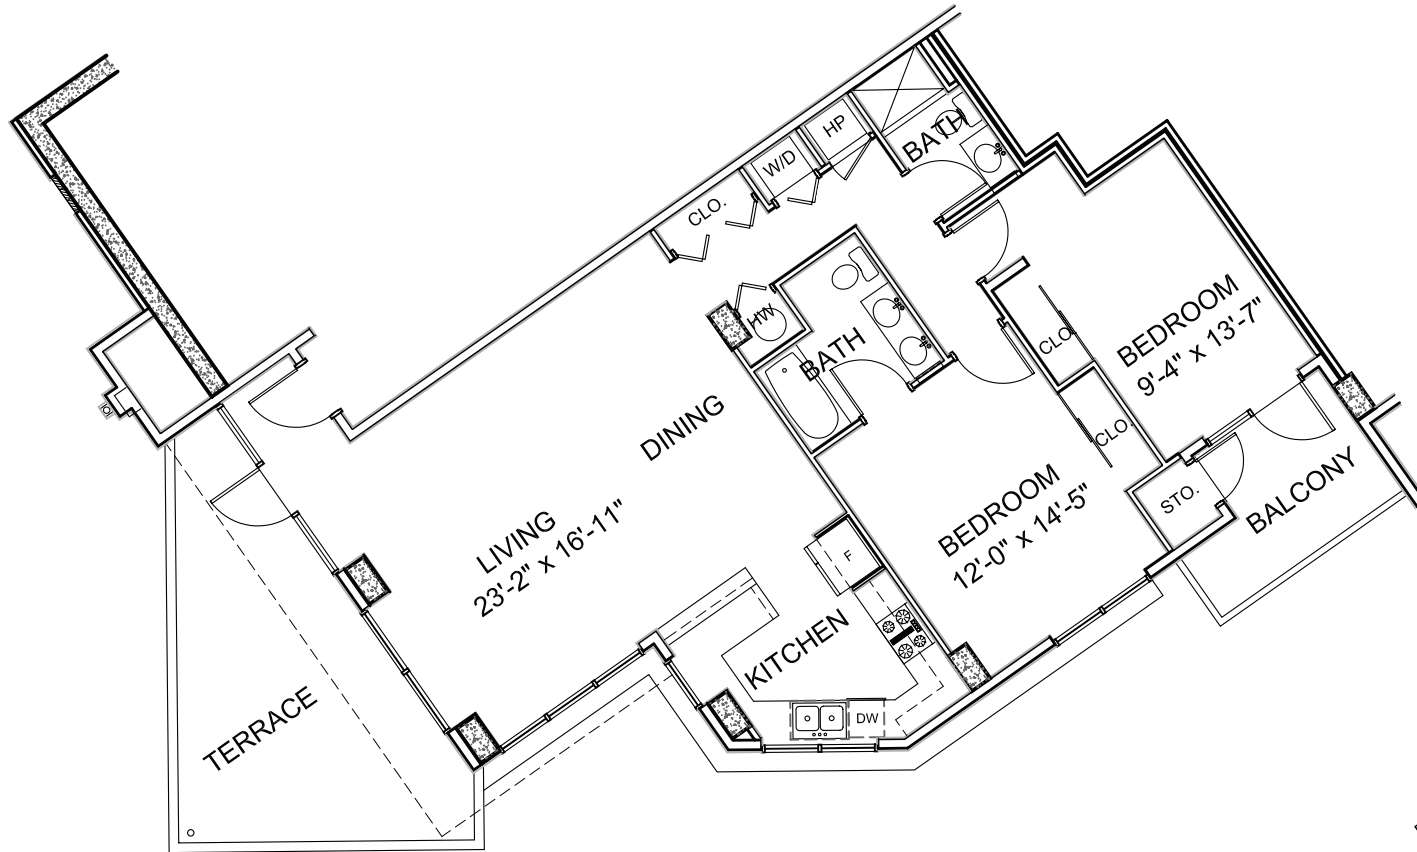

UNIT TYPE G2
2 Bedroom
4th Floor Only

Enclosed Area
1,227 sq. ft.

Balcony / Terrace
240 sq. ft.

Total Area
1,467 sq. ft.

FLOOR PLAN
SCALE: 1/8" = 1'-0"

