


# H MODEL

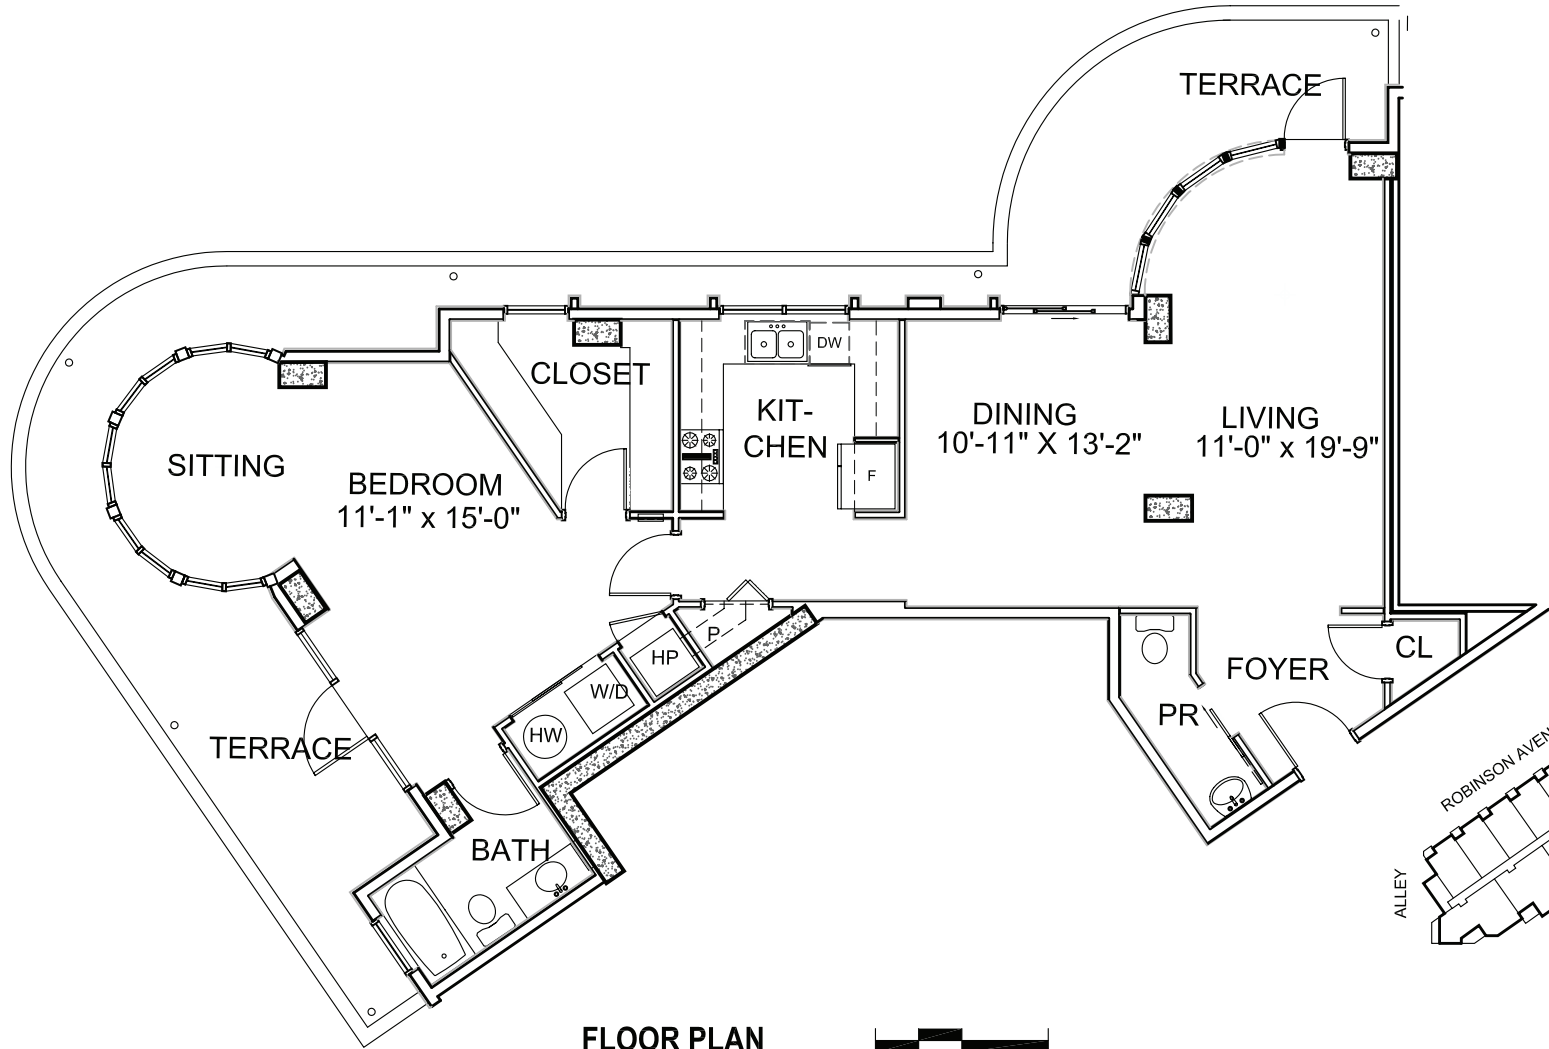

**UNIT TYPE H**  
1 Bedroom  
2nd Floor Only

**Enclosed Area**  
1,205 sq. ft.

**Balcony / Terrace**  
509 sq. ft.

**Total Area**  
1,714 sq. ft.

**FLOOR PLAN**  
SCALE: 1/8" = 1'-0"

