


J MODEL

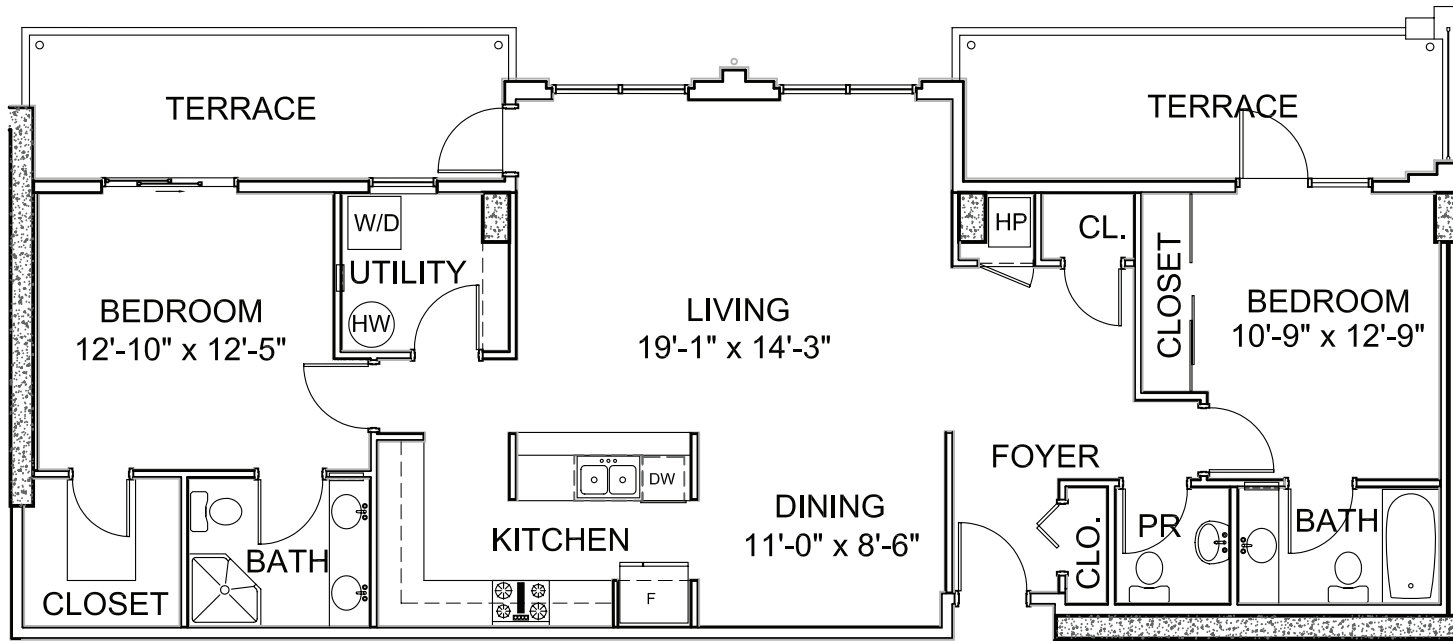



UNIT TYPE J
2 Bedroom
5th Floor Only

Enclosed Area
1,332 sq. ft.

Balcony / Terrace
245 sq. ft.

Total Area
1,577 sq. ft.

FLOOR PLAN
SCALE: 1/8" = 1'-0"

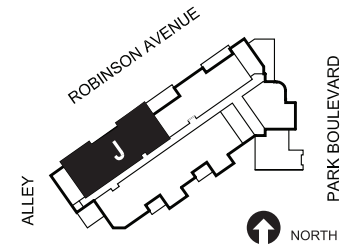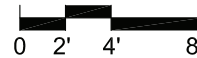

D · E · C · A