


J-1 MODEL

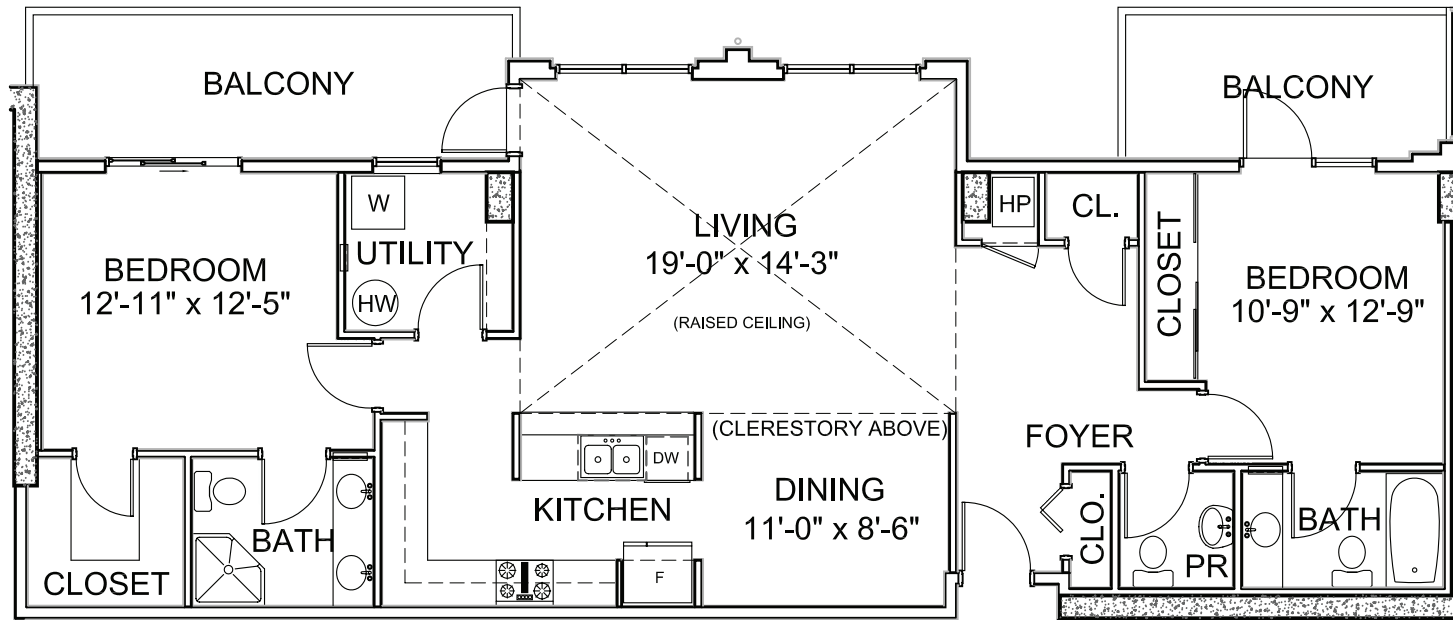


UNIT TYPE J1
2 Bedroom
6th Floor Only

Enclosed Area
1,340 sq. ft.

Balcony / Terrace
237 sq. ft.

Total Area
1,577 sq. ft.

FLOOR PLAN
SCALE: 1/8" = 1'-0"

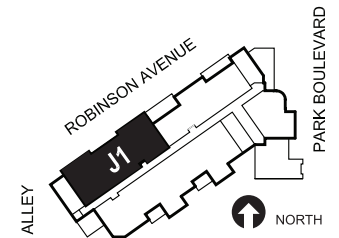

D · E · C · A