


K MODEL

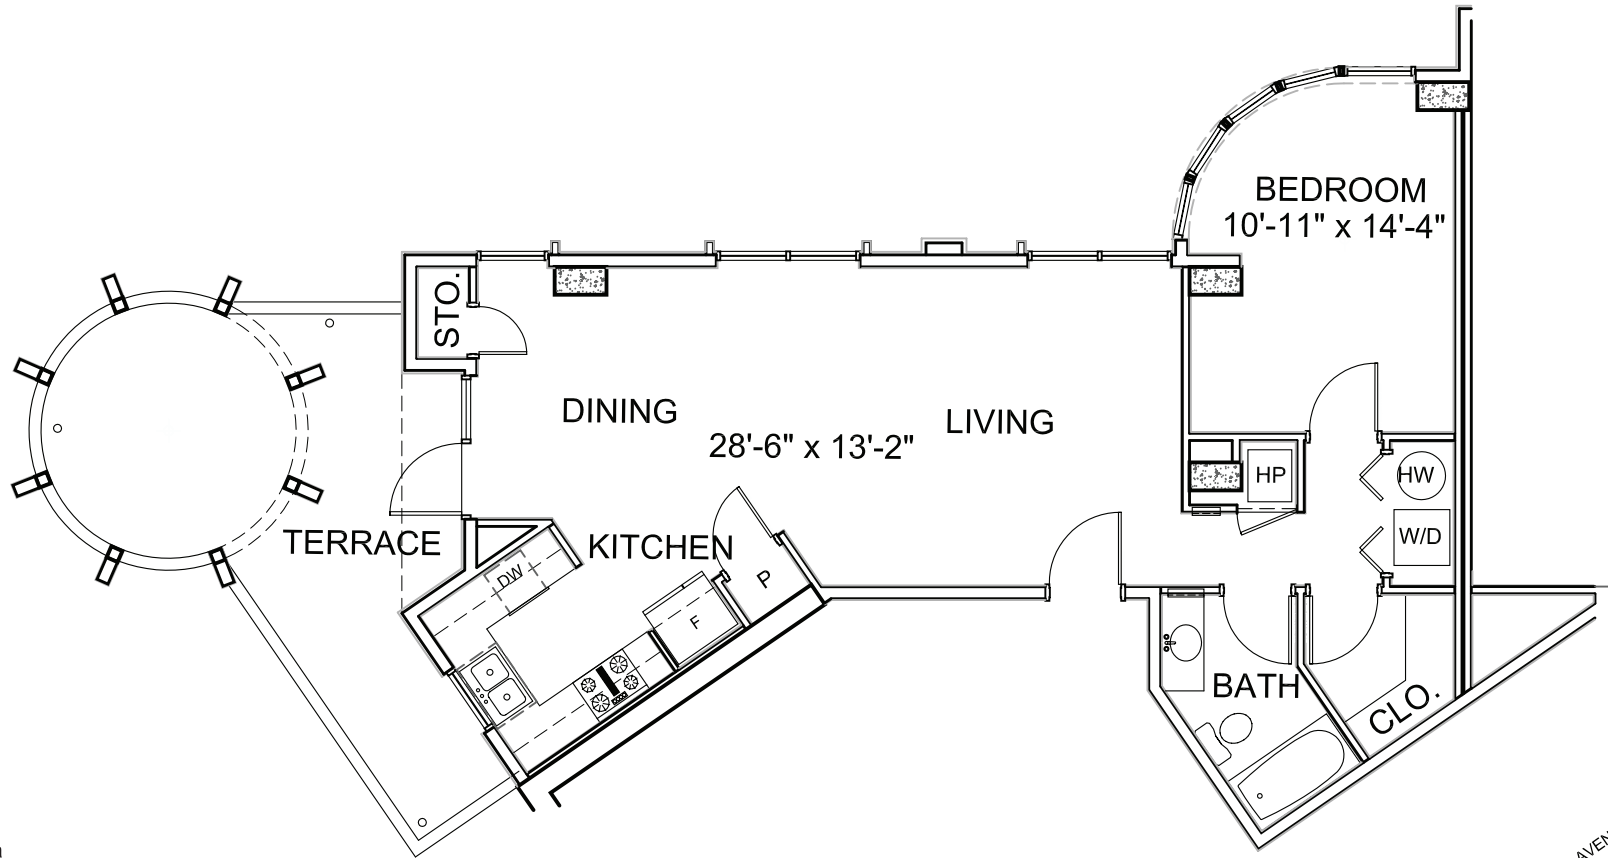


UNIT TYPE K
1 Bedroom
4th Floor Only

Enclosed Area
864 sq. ft.

Balcony / Terrace
262 sq. ft.

Total Area
1,126 sq. ft.

FLOOR PLAN
SCALE: 1/8" = 1'-0"

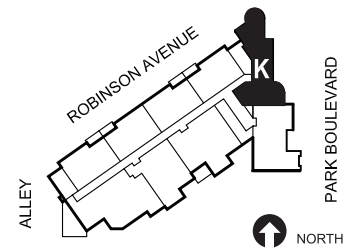

D · E · C · A