


# M MODEL

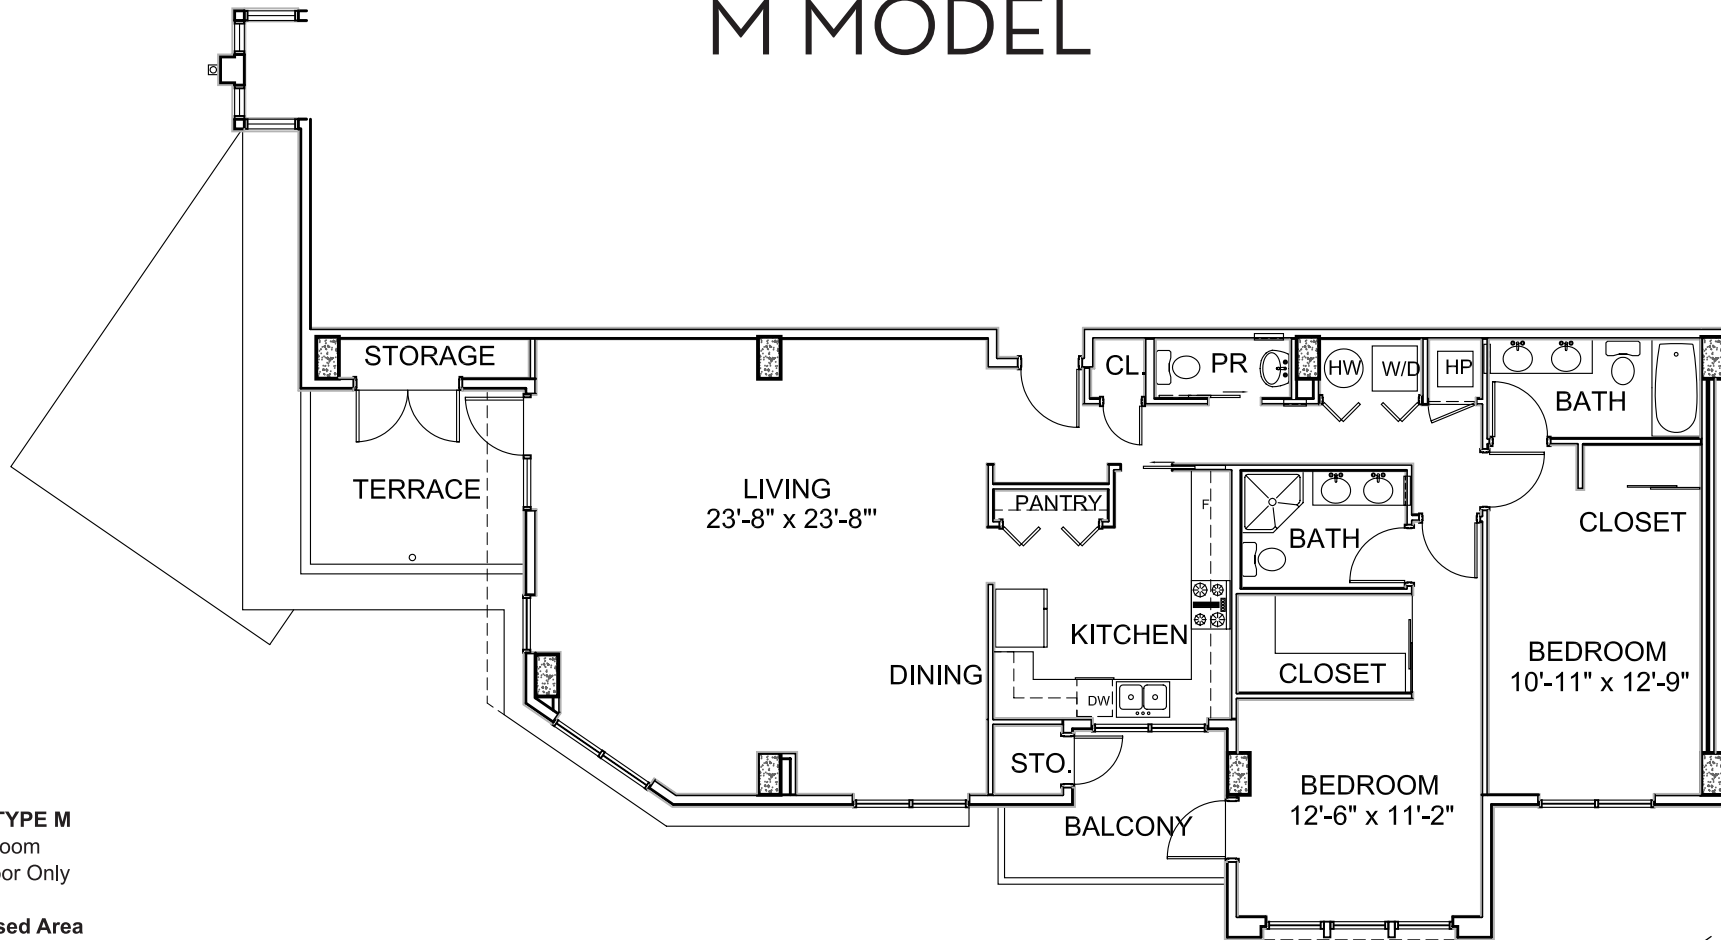

**UNIT TYPE M**  
2 Bedroom  
5th Floor Only

**Enclosed Area**  
1,576 sq. ft.

**Balcony / Terrace**  
188 sq. ft.

**Total Area**  
1,764 sq. ft.

**FLOOR PLAN**  
SCALE: 1/8" = 1'-0"

